
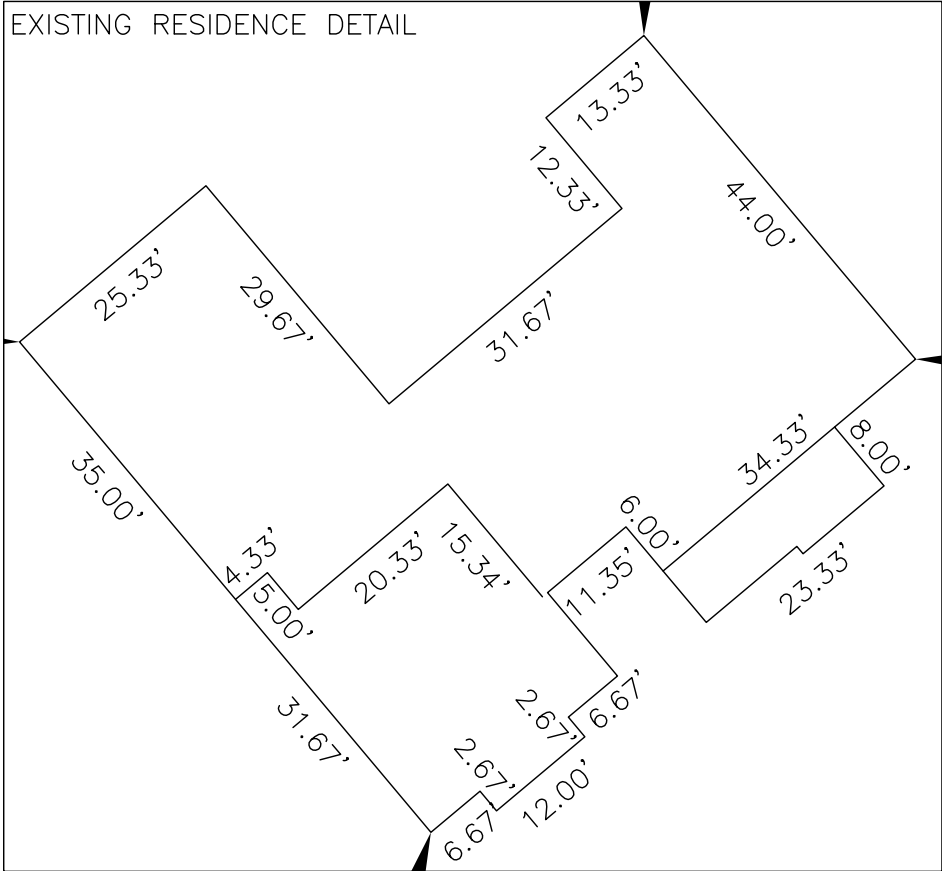


- LEGEND
- = FOUND IRON PIPE
 - ⊙ = SET IRON PIN
 - = COMPUTED POINT
 - △ = STONE/ROCK
 - = OVERHEAD UTILITY POLE
 - ⊕ = TRANSFORMER
 - ⊖ = ELECTRIC CONNECTION
 - ⊗ = COMMUNICATIONS
 - CH = CHORD
 - R/W = RIGHT OF WAY
 - P.B. = PLAT BOOK
 - D.B. = DEED BOOK
 - PG. = PAGE

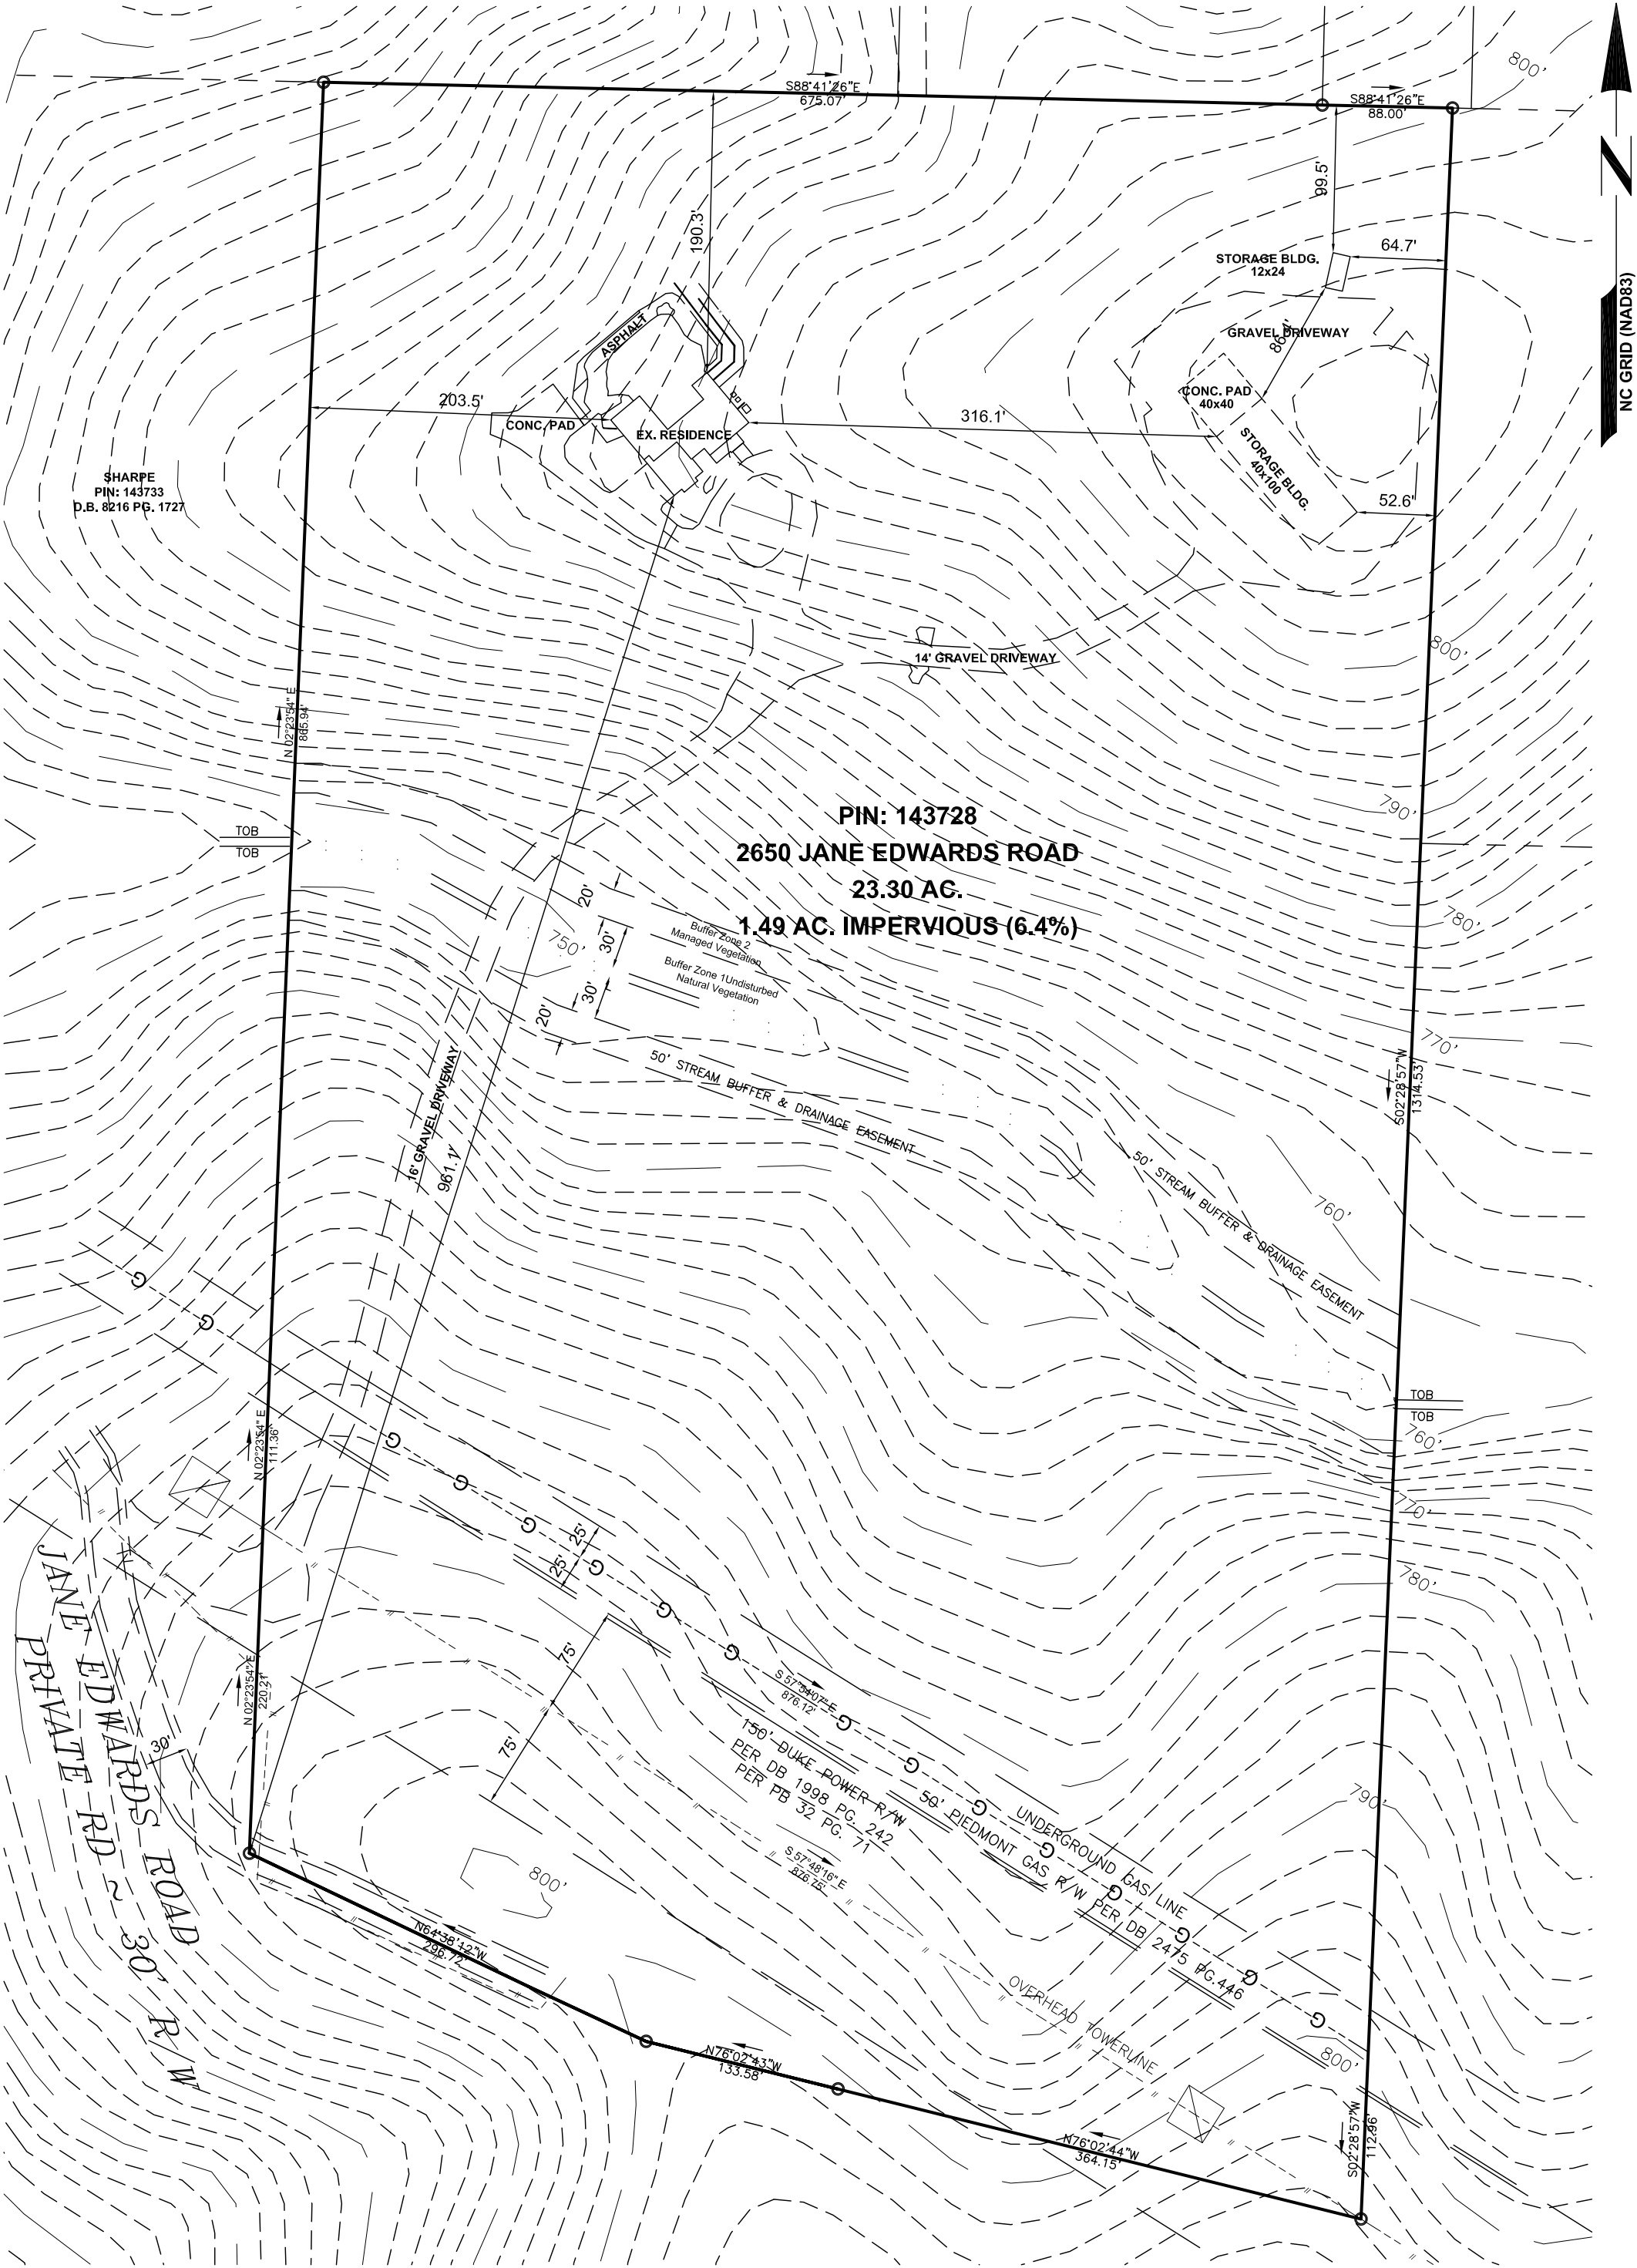

THIS SURVEY IS OF ANOTHER CATEGORY, SUCH AS THE RECOMBINATION OF EXISTING PARCELS, A COURT-ORDERED SURVEY OR OTHER EXCEPTION TO THE DEFINITION OF SUBDIVISION.

ALLRED LAND SURVEYING, PLLC

SKETCH PLAN FOR SUP

JEFF ALLRED, PLS ~ L-4500
8065 COBLE MILL ROAD
SNOW CAMP, NC 27349
PHONE: 336-684-8202

CAROLINE GREEN LAWN CARE / MCKINNON

PROPERTY OWNER INFORMATION:
RANDY LANE REBECCA MCKINNON
2650 JANE EDWARDS RD
GREENSBORO, NC 27406

PROJECT LOCATION:
STATE: NORTH CAROLINA
COUNTY: GUILFORD
TOWNSHIP: SUMNER

NO. DATE REVISION NOTE

02072025 PER GUILFORD COUNTY PLANNING

DRAWN BY: JTA

CHECKED BY: JTA

DATE: 20240912

PROJECT NO.: 2022-124

REF. NO.:

SCALE: 1" = 100'

DRAWING FILE PATH:

THIS SURVEY IS OF ANOTHER CATEGORY, SUCH AS THE RECOMBINATION OF EXISTING PARCELS, A COURT-ORDERED SURVEY OR OTHER EXCEPTION TO THE DEFINITION OF SUBDIVISION.

REY T. ALRED

PROFESSIONAL

SEAL

NO. 1000

STATE OF NORTH CAROLINA

2025

REY T. ALRED

1 OF 1

SHEET